

Landtech Associates, Inc.

10260 Old Columbia Road Rivers Center - Suite "J"

Columbia, Md. 21046


Phone: 410-290-8099 Fax: 410-290-8299

Email: landtechsurvey@comcast.net


NOTES:

- 1) Property subject to any/all rights-of-way, easements, and/or covenants of record and/or imposed by law.
- 2) No title report furnished.
- 3) Property line information taken from records of the D.C. Surveyor's Office.
- 3) Area Total: 2799.59 SF.+/- (Record)

SQUARE:
2614

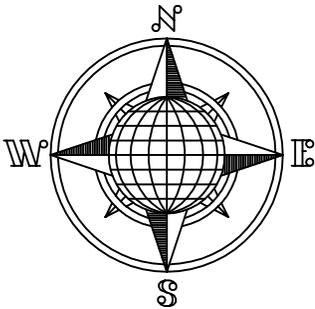


819

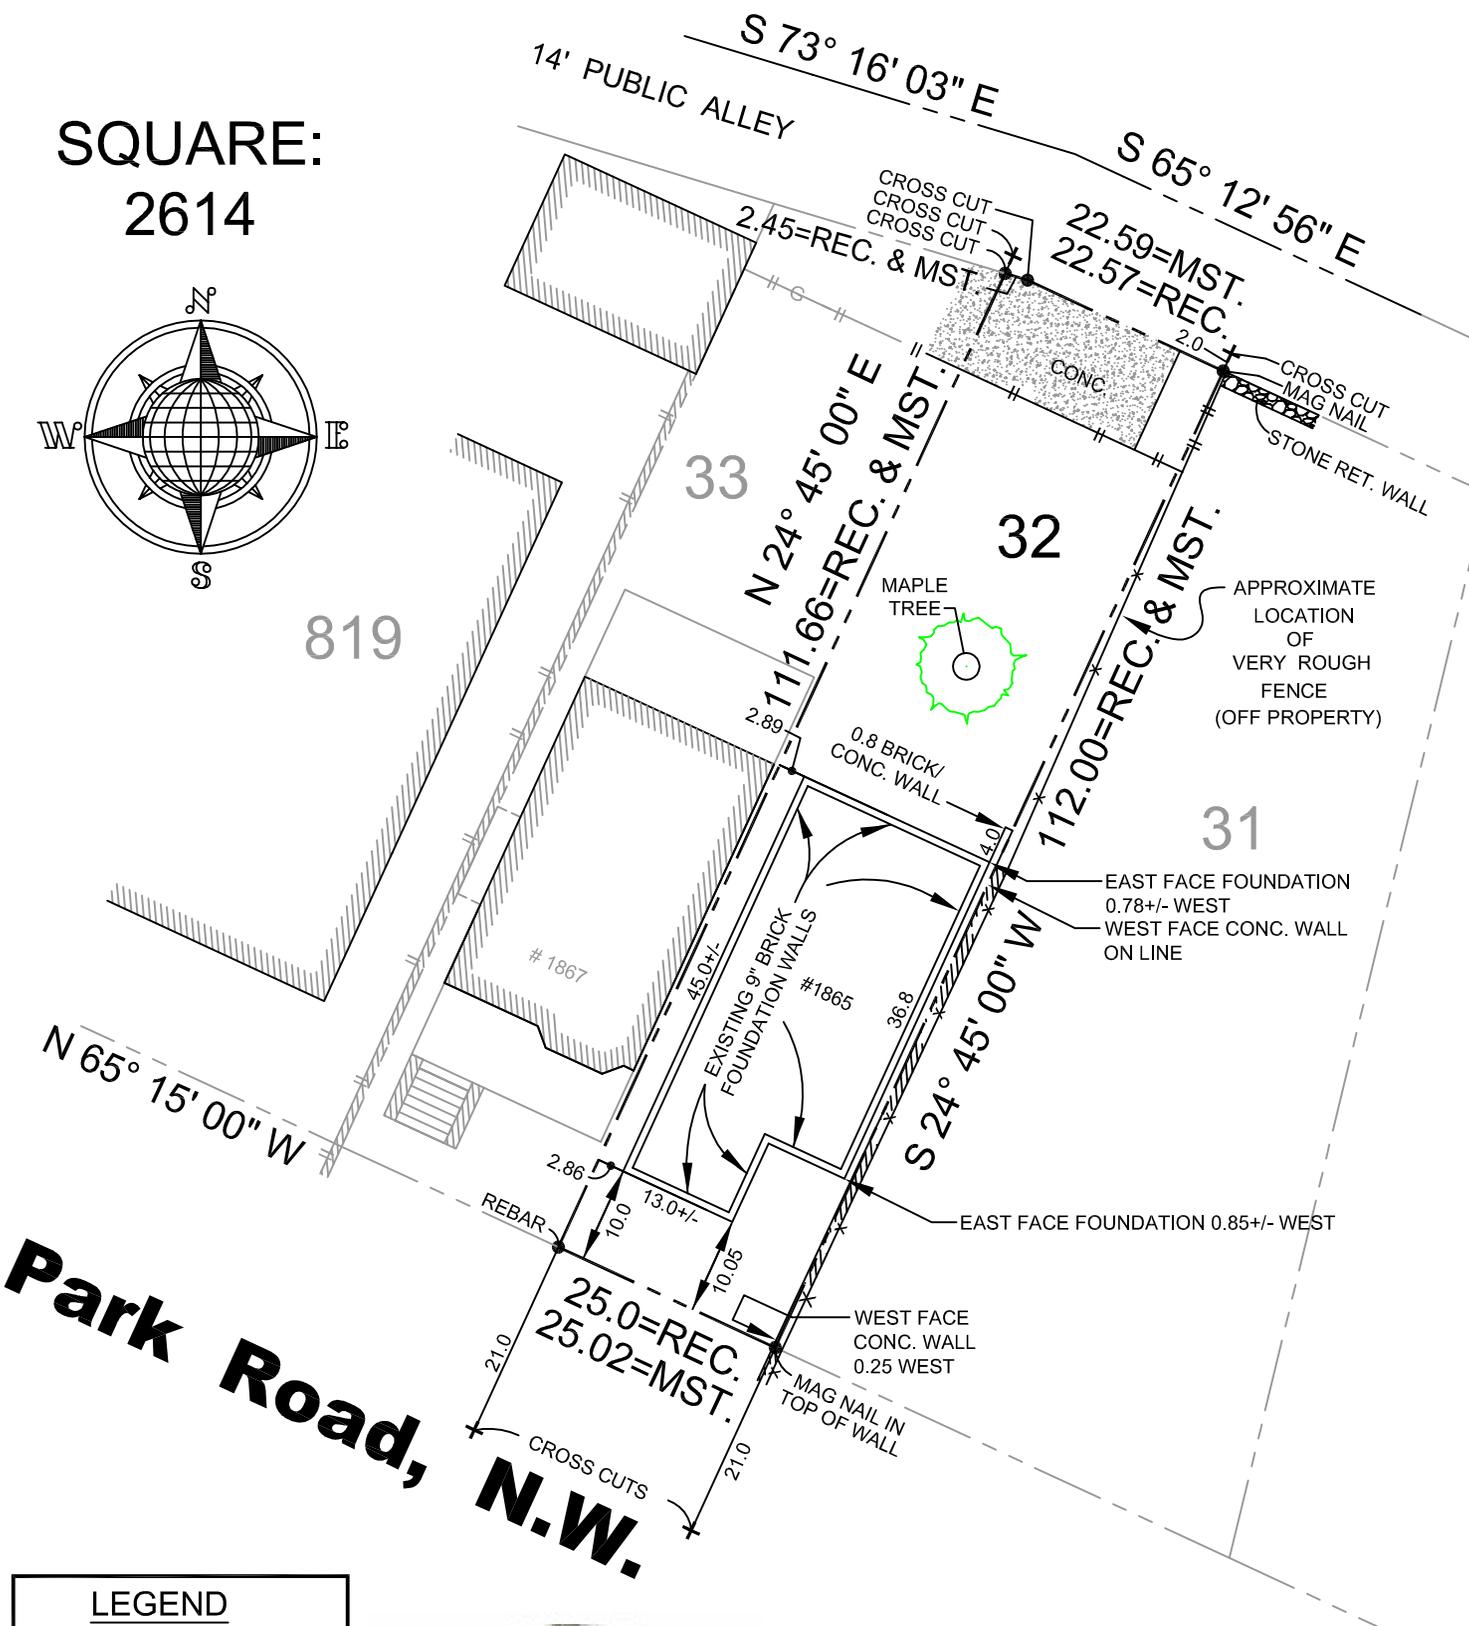

Park Road, N.W.

LEGEND	
PF	PIPE FOUND
IBF	IRON BAR FOUND
NF	NAIL FOUND
MF	MONUMENT FOUND
SF	STONE FOUND
CAP	CAPPED PIPE
IBS	IRON BAR SET
PKS	PK SET
POL	POINT ON LINE
RET	RETAINING
CONC	CONCRETE
OH	OVERHANG
G	GATE
RW	RIGHT-OF-WAY

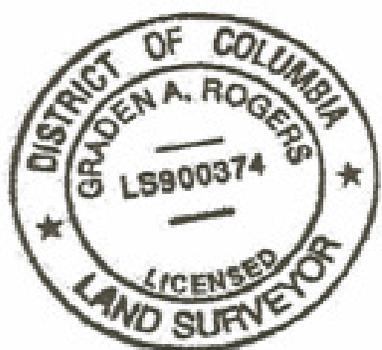

Graden A. Rogers

BOUNDARY SURVEY

◆
1865 Park Road, N.W.
Lot: 32 Square: 2614
Liber: County 19 Folio: 18
Washington, D.C.

April 21, 2014

Scale: 1"=20'

File No: LT2140320