

# H STREET, NE

- CONCRETE SIDEWALK
- PAVING AREA
- PLANTING AREA
- PROPOSED RETAIL FACADE
- PROPERTY LINE

**INSIGHT Property Group LLC**

**Apollo** | Washington DC


**june 03, 2014**



BUILDING PROJECTION EXHIBIT - H STREET (WEST)



#644 H STREET, N.E.  
2-STORY BRICK BUILDING

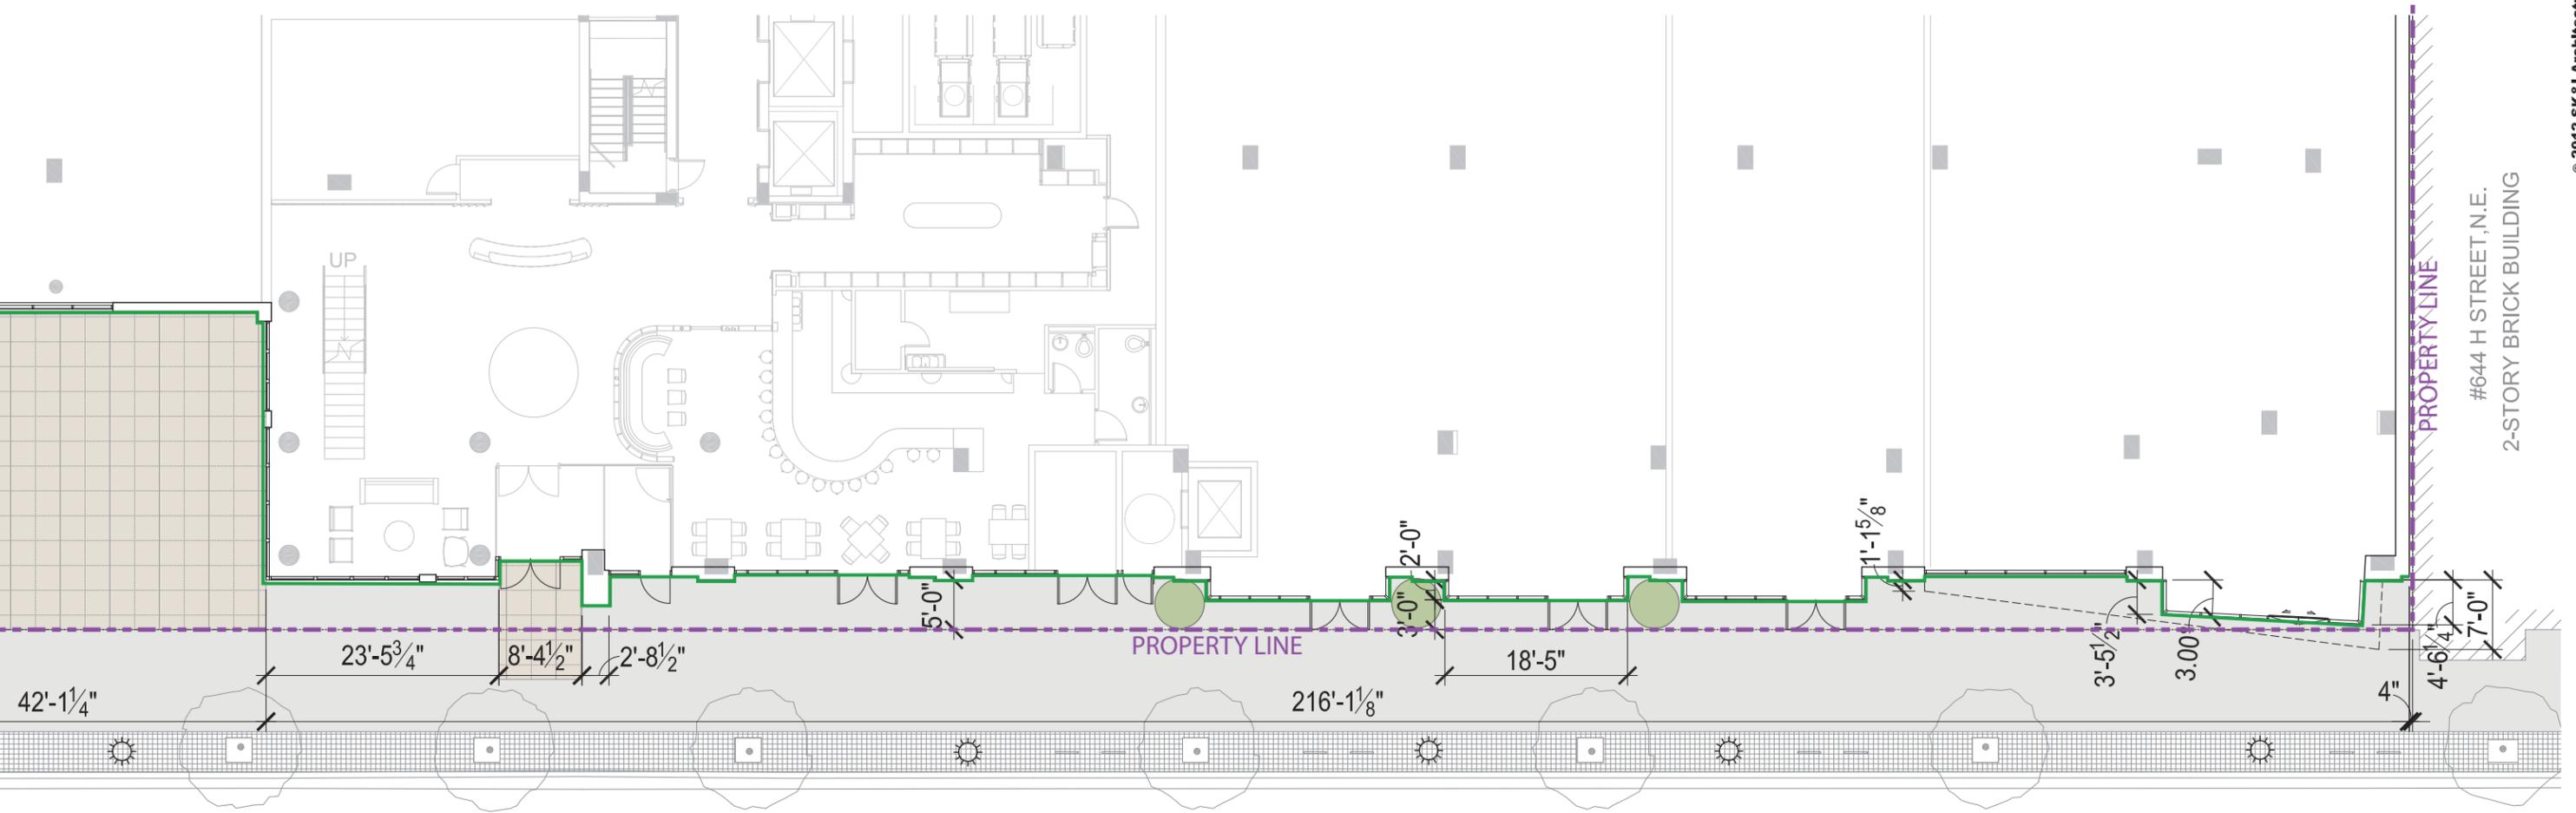

# H STREET, NE

- CONCRETE SIDEWALK
- PAVING AREA
- PLANTING AREA
- PROPOSED RETAIL FACADE
- PROPERTY LINE


**INSIGHT Property Group LLC**

**Apollo** | Washington DC

June 03, 2014

BUILDING PROJECTION EXHIBIT - H STREET (EAST)



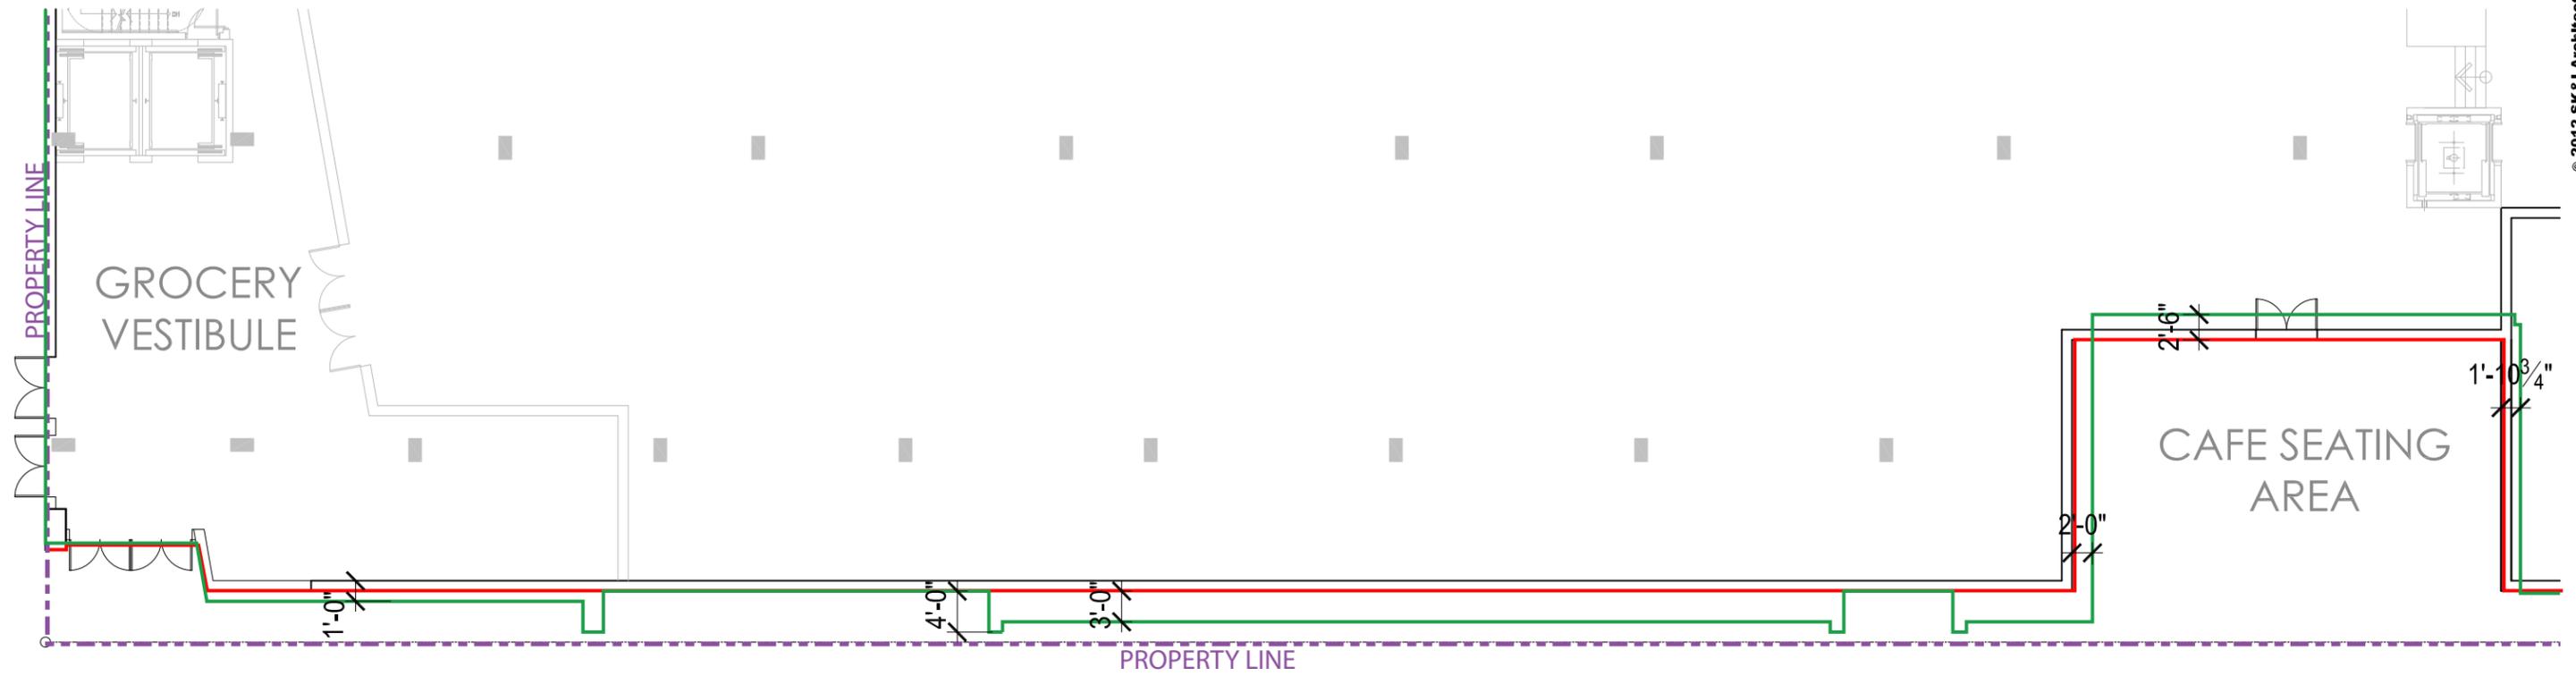

# H STREET, NE



**INSIGHT Property Group LLC**


**Apollo** | Washington DC

**june 03, 2014**



RETAIL FACADE EXHIBIT - H STREET (WEST)  
COMPARATIVE PUD OVERLAY (MAY 16, 2013)



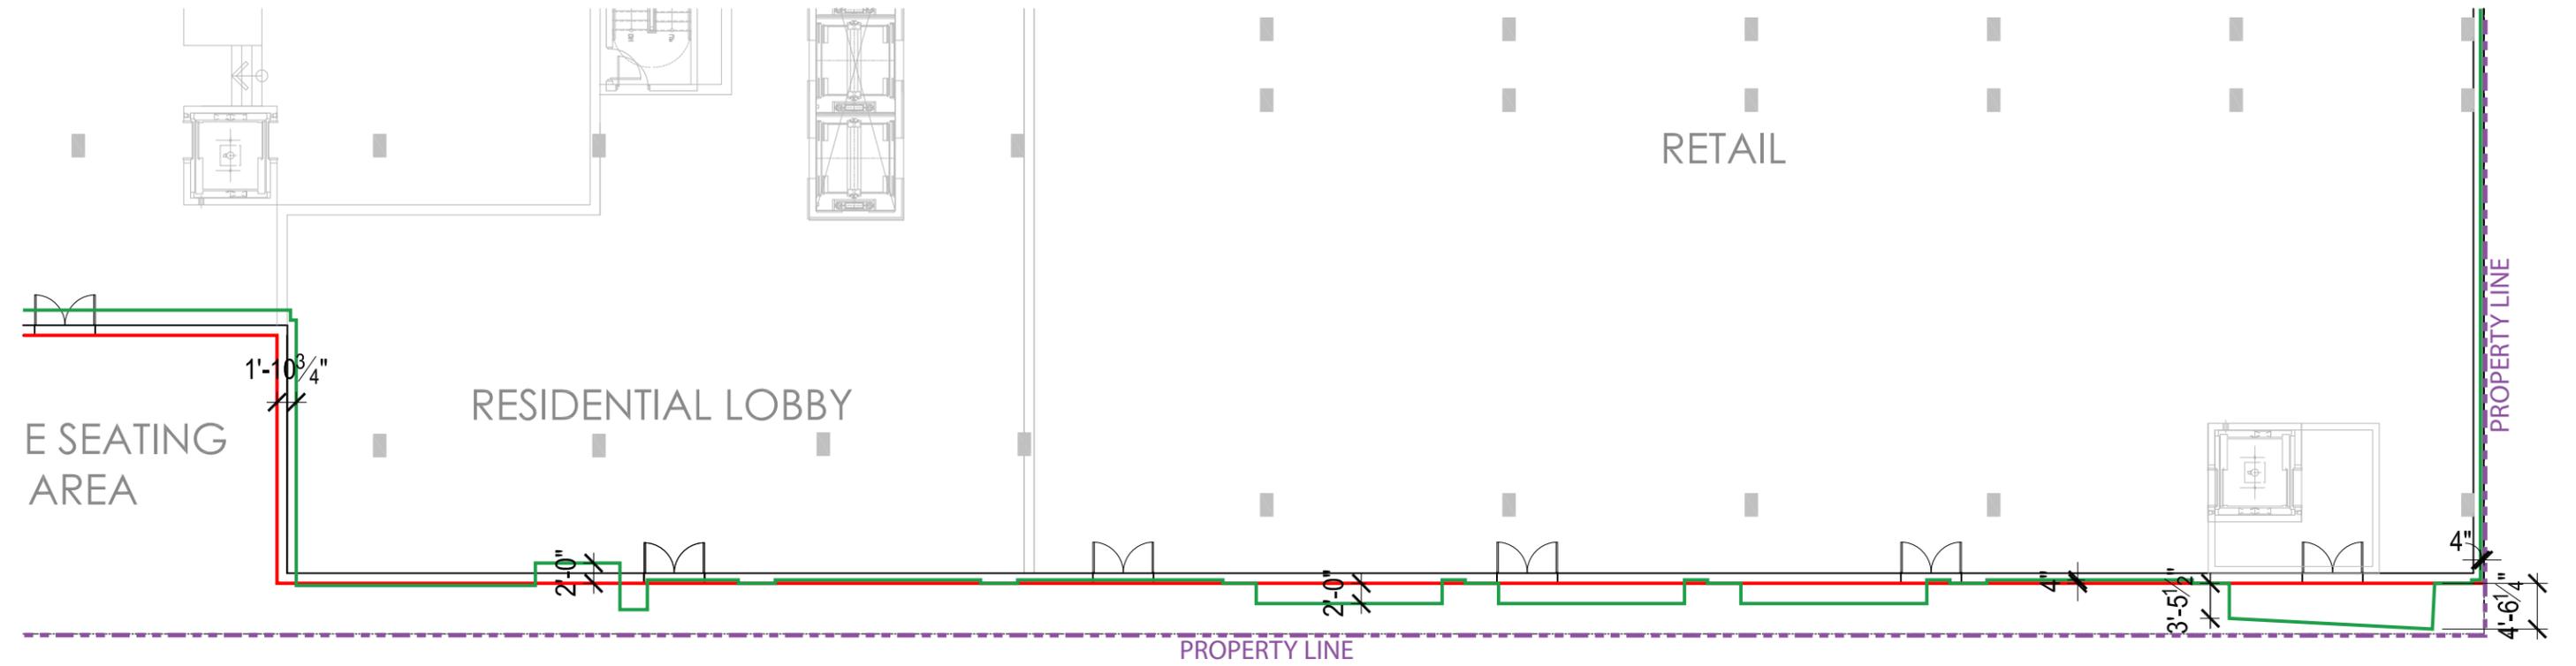

# H STREET, NE



**INSIGHT Property Group LLC**

**Apollo** | Washington DC

**march 18, 2014**



RETAIL FACADE EXHIBIT - H STREET (EAST)  
COMPARATIVE PUD OVERLAY (MAY 16, 2013)



